

THIS DRAWING IS PROPERTY OF TECKENTRUP_UK AND MUST NOT BE REPRODUCED, COPIED NOR ITS CONTENTS DIVULGED WITHOUT PERMISSION. DO NOT SCALE. ALL DIMENSIONS IN MM UNLESS OTHERWISE NOTED. Co-Op 001-004 NBS Spec




TECKENTRUP DOOR SOLUTIONS

Units 2-4 Opus 9 Industrial Estate
Woburn Road
Winwick Quay
Warrington
WA2 8UE


Phone: +44 (0) 1925 924050
Web: www.teckentrup.co.uk

Client: Co-Op


Project: Co-Op

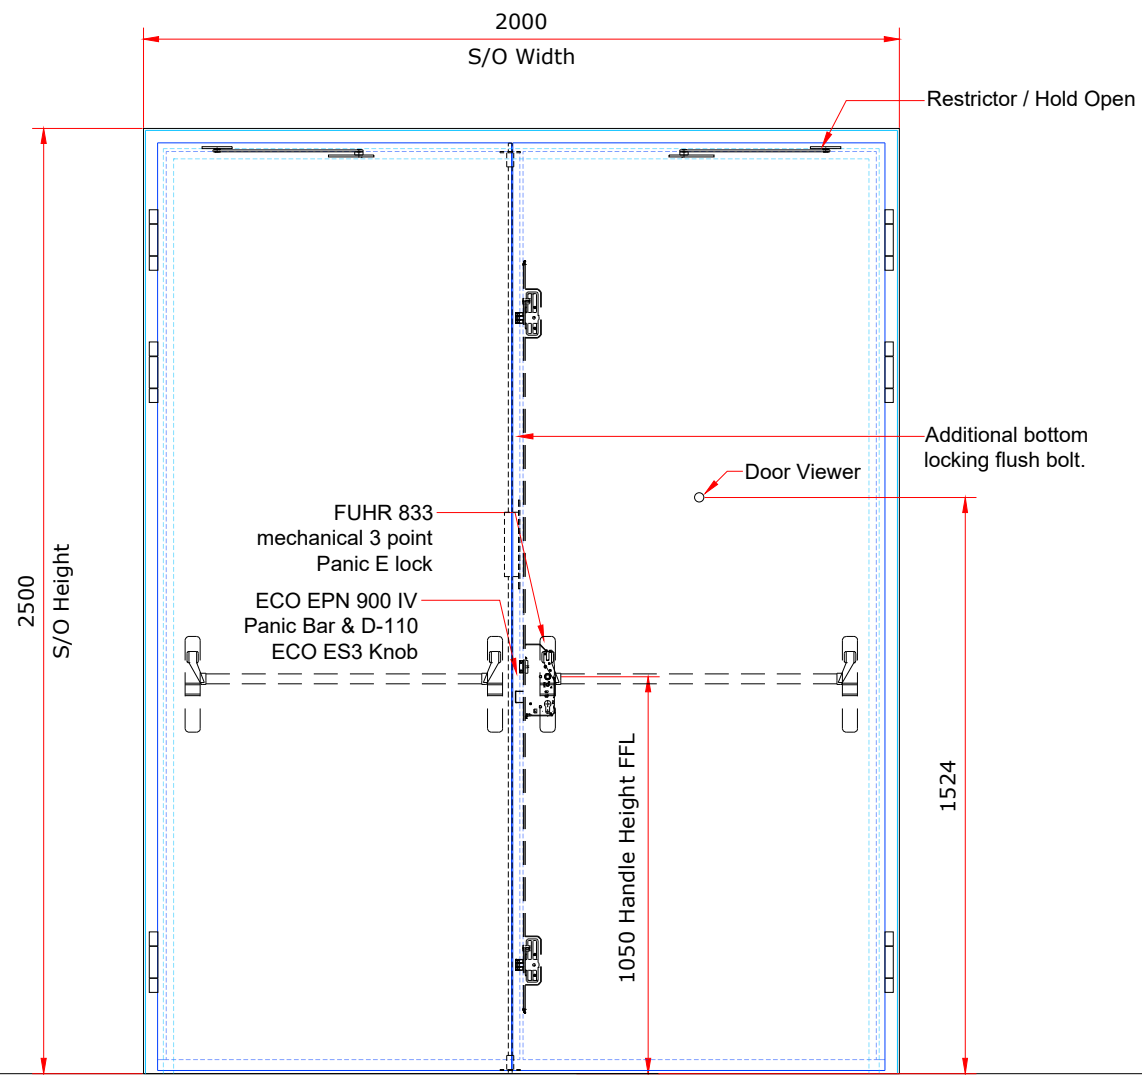

Elevation From Hinge Side

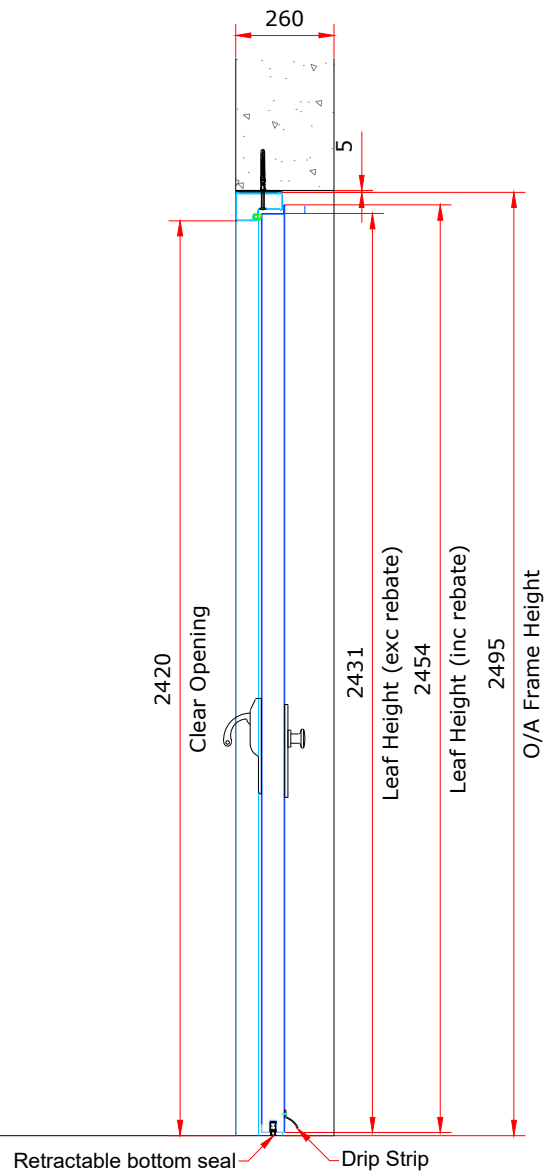

Section View

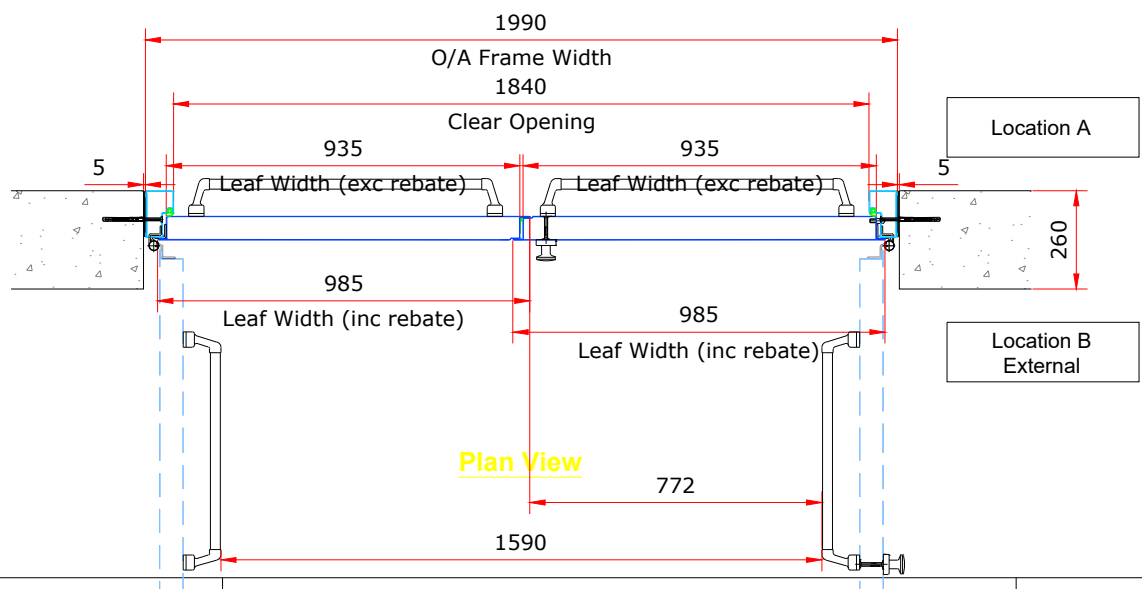

Plan View

Important! Wall thickness and material unclear, we have shown a typical 260mm wall. Please confirm wall thickness and material prior to drawing approval.

Important! Opening direction unclear, we have shown a typical Din right. Please confirm the Din direction prior to drawing approval.

U-Value: 1.4 Door Specification EN1125

Door Type: DW-62	Fire/Smoke: E(0)	
Security: B3 (SR2)	Pressure: 0pa	Acoustic: 0dB
S/O Width: 2000	S/O Height: 2500	
Din Direction: Din Right	Int / Ext: External	
Sheet Thickness, Leaf: 1mm	Frame: 1.5mm	
Rebate Thickness: Thin	Security Bolts: 0no	
Material: Galvanised	Finish: Powder Coat	
Frame Type: 4.1 Block	Filling: Gypsum	
Wall Type: TBC	Floor Type: RC	
Hinge Type: 3D galvanised	Hinge Quant: 3no	

Hardware Specification

FUHR 833 3 point, mechanical Panic E lock	1
ECO EPN 900 IV Panic Bar	2
D-110 ECO ES3 Knob	1
Teckentrup security euro profile cylinder	1
Retractable Bottom Seal	2
Additional Bottom Locking Flush Bolt	1
Restrictor/ Hold Open	2
Drip Strip	1
Door Viewer	1

P01	For Comment	09/01/25	AG
-----	-------------	----------	----

Scale: 1:20	Door Quant: 1no
Chkd: ----	Date: 23/01/2025
Drg No.: ----003	Rev: P01

Door Reference Table		
Door Ref.	Location A	Location B
Option 1D	Main Goods In	External