



TECKENTRUP DOOR SOLUTIONS

Units 2-4 Opus 9 Industrial Estate
Woburn Road
Winwick Quay
Warrington
WA2 8UE

Phone: +44 (0) 1925 924050
Web: www.teckentrup.co.uk

Client: Co-Op

Project: Co-Op

U-Value: 1.4 Door Specification EN1125

Door Type: DW-62 Fire/Smoke: E(0)

Security: B3 (SR2) Pressure: 0pa Acoustic: 0dB

S/O Width: 2000 S/O Height: 2500

Din Direction: Din Right Int / Ext: External

Sheet Thickness, Leaf: 1mm Frame: 1.5mm

Rebate Thickness: Thin Security Bolts: 0no

Material: Galvanised Finish: Powder Coat

Frame Type: 4.1 Block Filling: Gypsum

Wall Type: TBC Floor Type: RC


Hinge Type: 3D galvanised Hinge Quant: 3no

Hardware Specification


FUHR 833 3 point, mechanical Panic E lock	1
ECO EPN 900 IV Panic Bar	2
Teckentrup security euro profile cylinder	1
Retractable Bottom Seal	2
Additional Bottom Locking Flush Bolt	1
Drip Strip	1
Door Viewer	1

P01	For Comment	09/01/25	AG


Scale: 1:20	Door Quant: 1no
Chkd: ----	Date: 23/01/2025
Drg No.: ----004	Rev: P01

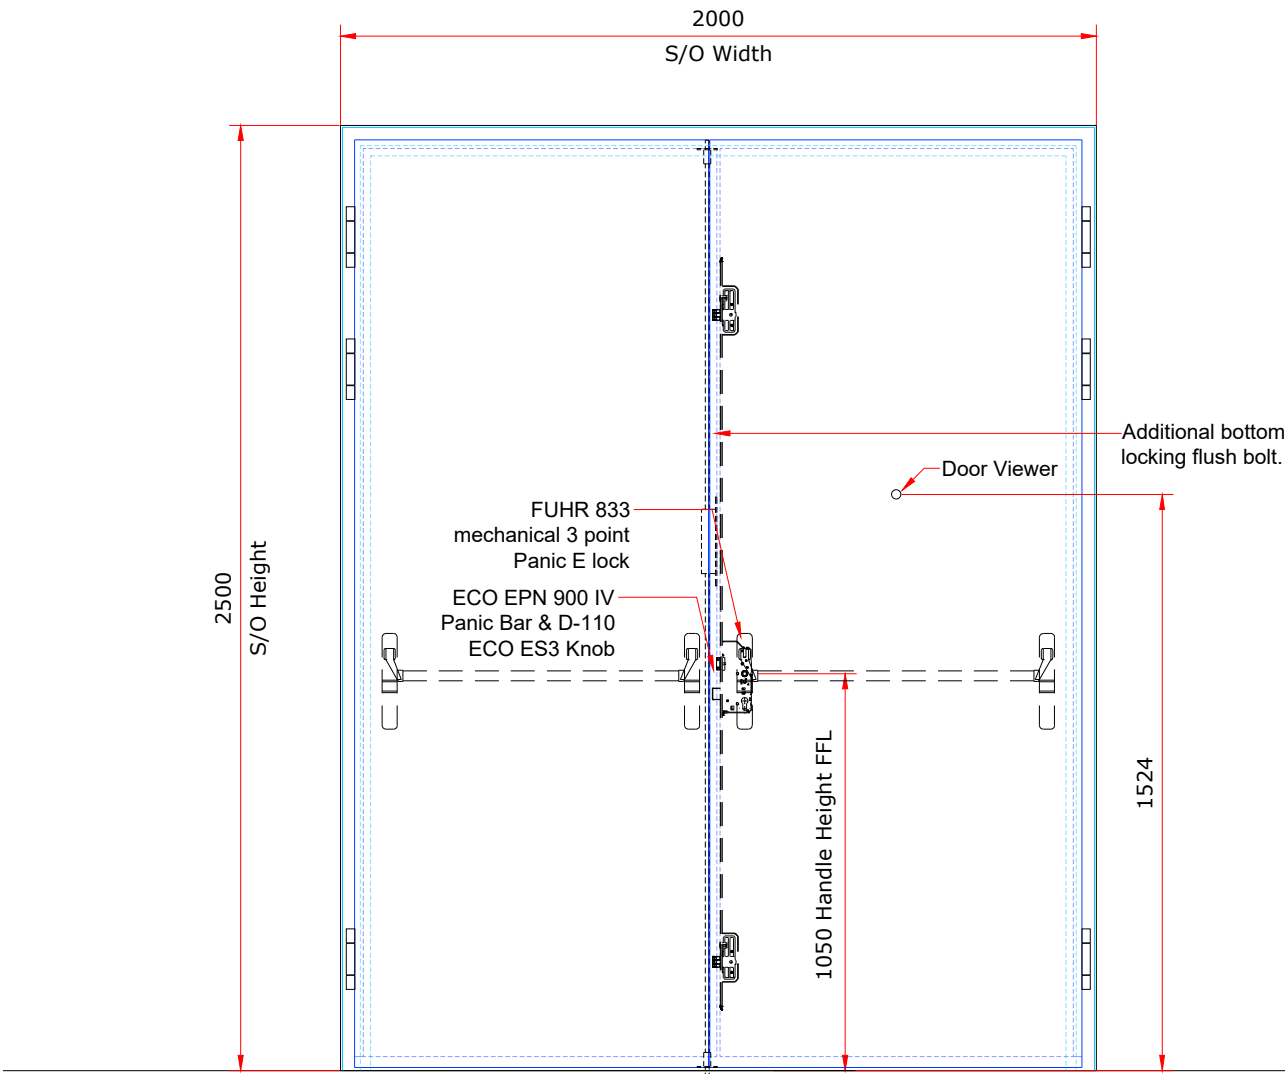

Elevation From Hinge Side

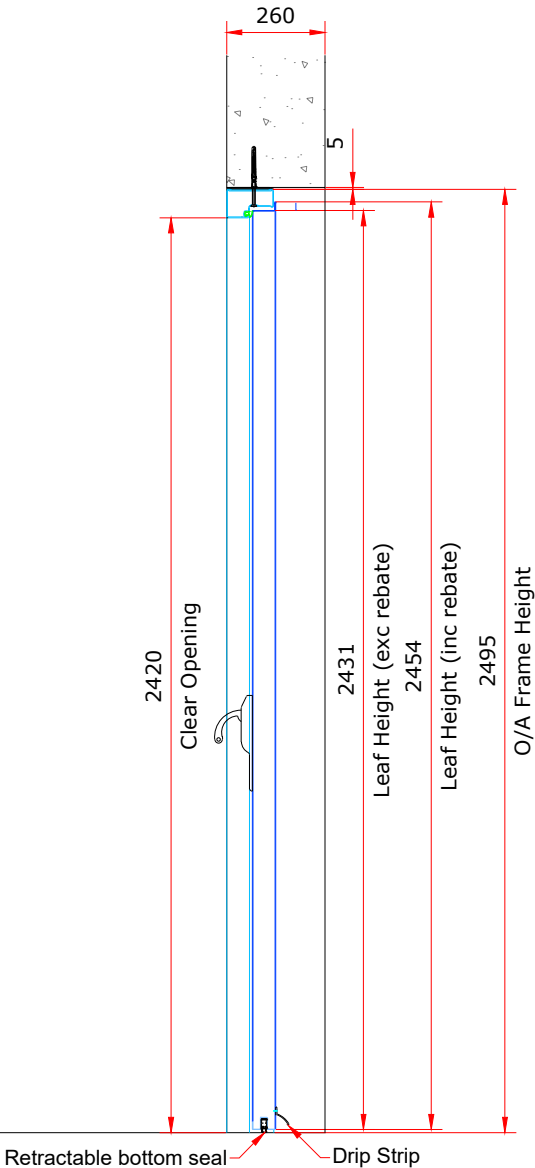

Section View

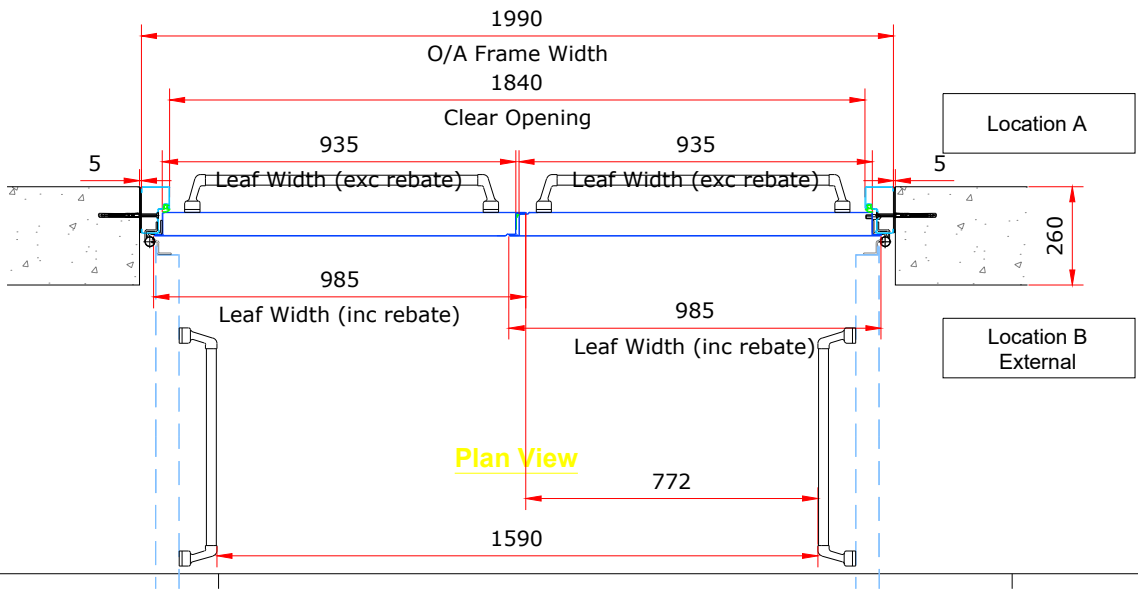

Plan View

Important! Wall thickness and material unclear, we have shown a typical 260mm wall. Please confirm wall thickness and material prior to drawing approval.

Important! Opening direction unclear, we have shown a typical Din right. Please confirm the Din direction prior to drawing approval.

Door Reference Table		
Door Ref.	Location A	Location B
Option 2D	Main Goods In	External