

THIS DRAWING IS PROPERTY OF TECKENTRUP UK AND MUST NOT BE REPRODUCED, COPIED NOR ITS CONTENTS DIVULGED WITHOUT PERMISSION. DO NOT SCALE. ALL DIMENSIONS IN MM UNLESS OTHERWISE NOTED. Co-Op 001-004 NBS Spec



TECKENTRUP DOOR SOLUTIONS


Units 2-4 Opus 9 Industrial Estate
Woburn Road
Winwick Quay
Warrington
WA2 8UE

Phone: +44 (0) 1925 924050
Web: www.teckentrup.co.uk


Client: Co-Op

Project: Co-Op


U-Value: 1.4	Door Specification	EN1125
Door Type: DW-62	Fire/Smoke: E(0)	
Security: B3 (SR2)	Pressure: 0pa	Acoustic: 0dB
S/O Width: 1250	S/O Height: 2250	
Din Direction: Din Right	Int / Ext: External	
Sheet Thickness, Leaf: 1mm	Frame: 1.5mm	
Rebate Thickness: Thin	Security Bolts: 0no	
Material: Galvanised	Finish: Powder Coat	
Frame Type: 4.1 Block	Filling: Gypsum	
Wall Type: TBC	Floor Type: RC	
Hinge Type: 3D galvanised	Hinge Quant: 3no	
Hardware Specification		
FUHR 833 3 point, mechanical Panic E lock		1
ECO EPN 900 IV Panic Bar		1
Teckentrup security euro profile cylinder		1
Retractable Bottom Seal		1
Drip Strip		1
Door Viewer		1

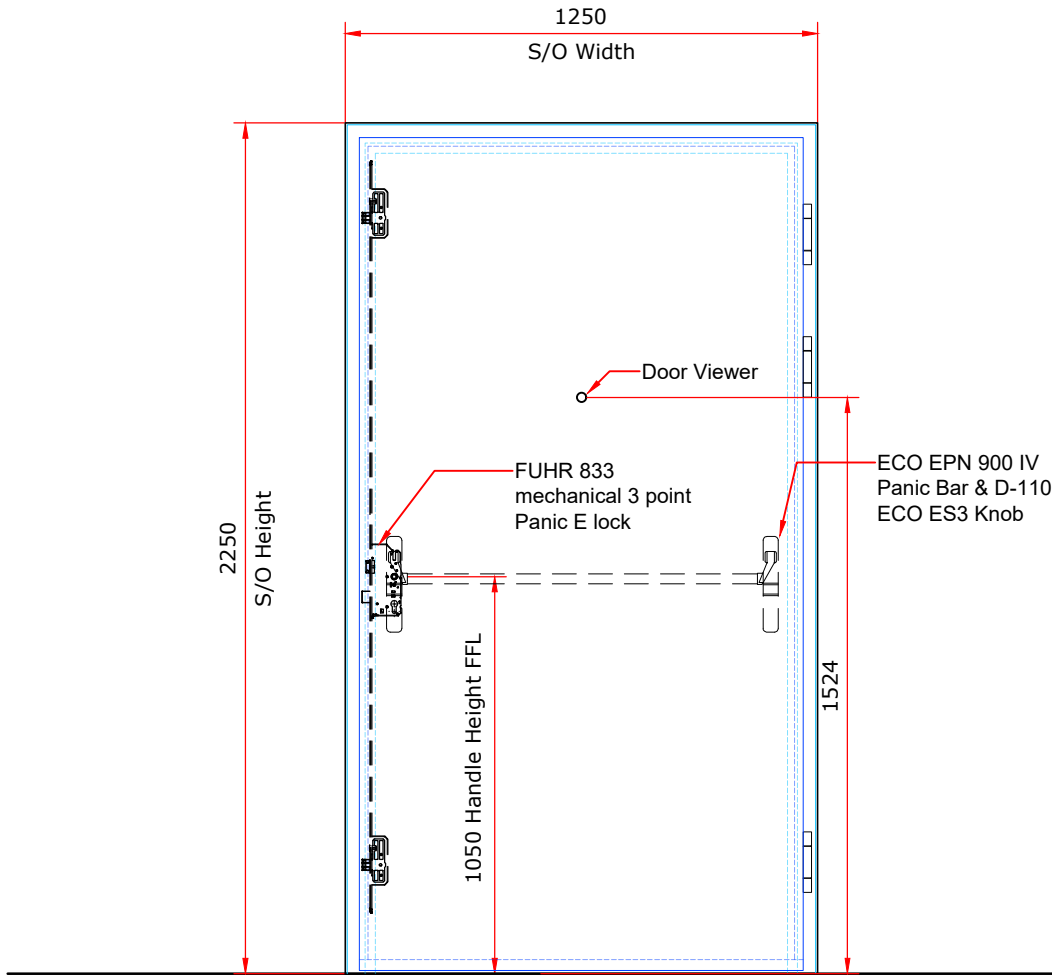

Elevation From Hinge Side

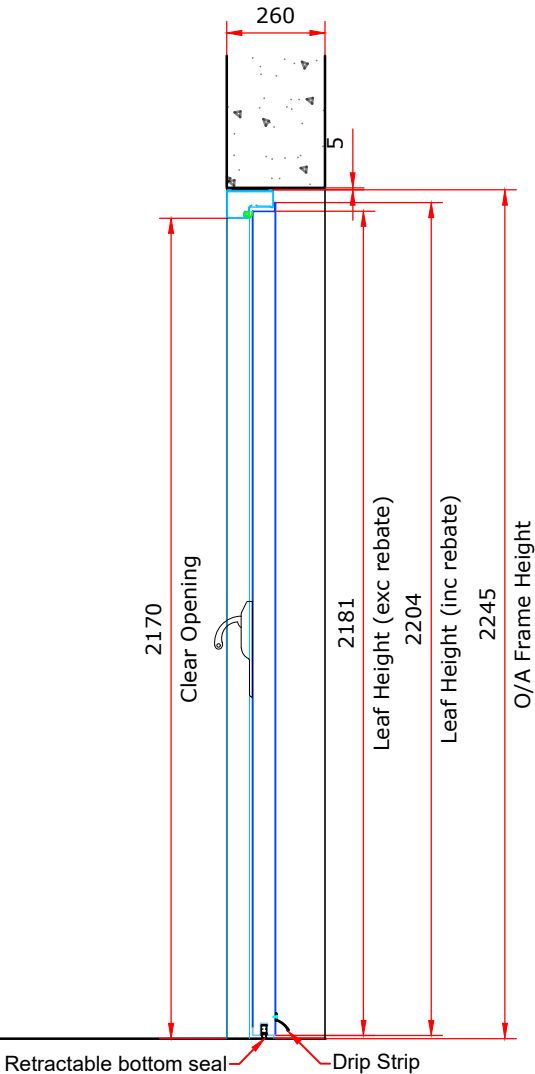

Section View

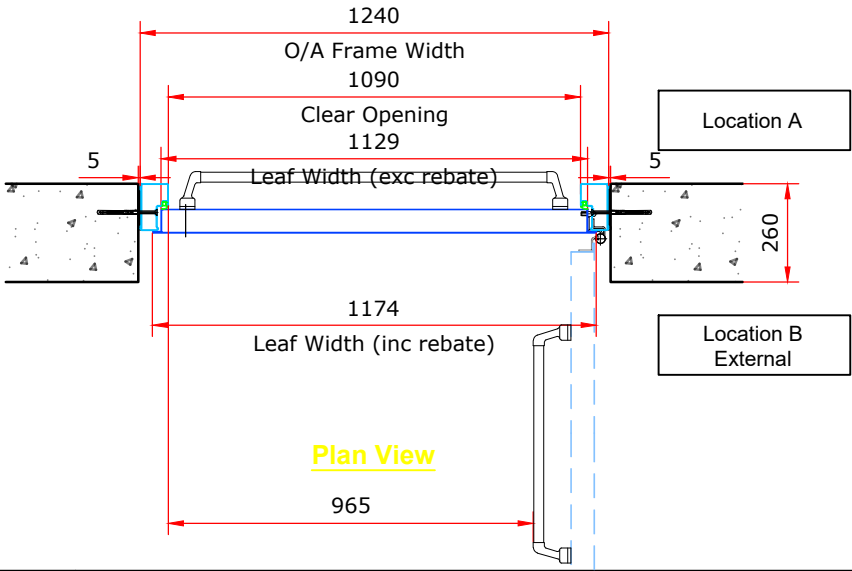

Plan View

Important! Wall thickness and material unclear, we have shown a typical 260mm wall. Please confirm wall thickness and material prior to drawing approval.

Important! Opening direction unclear, we have shown a typical Din right. Please confirm the Din direction prior to drawing approval.

Door Reference Table		
Door Ref.	Location A	Location B
Option 2	Warehouse Door	External

P01	For Comment	09/01/25	AG

Scale: 1:20	Door Quant: 1no
Chkd: ----	Date: 23/01/2025
Drg No.: ----002	Rev: P01